




GEIS COMPANIES
 10020 Aurora-Hudson Rd
 Streetsboro, Ohio 44241
 PH: (330) 528-3500
 FX: (330) 528-0008
 www.geisco.net

DATES AND REVISIONS
 1 MAY 2020

28 DOCK DOORS
 27 KNOCK OUT PANELS
 2 DRIVE-IN DOORS

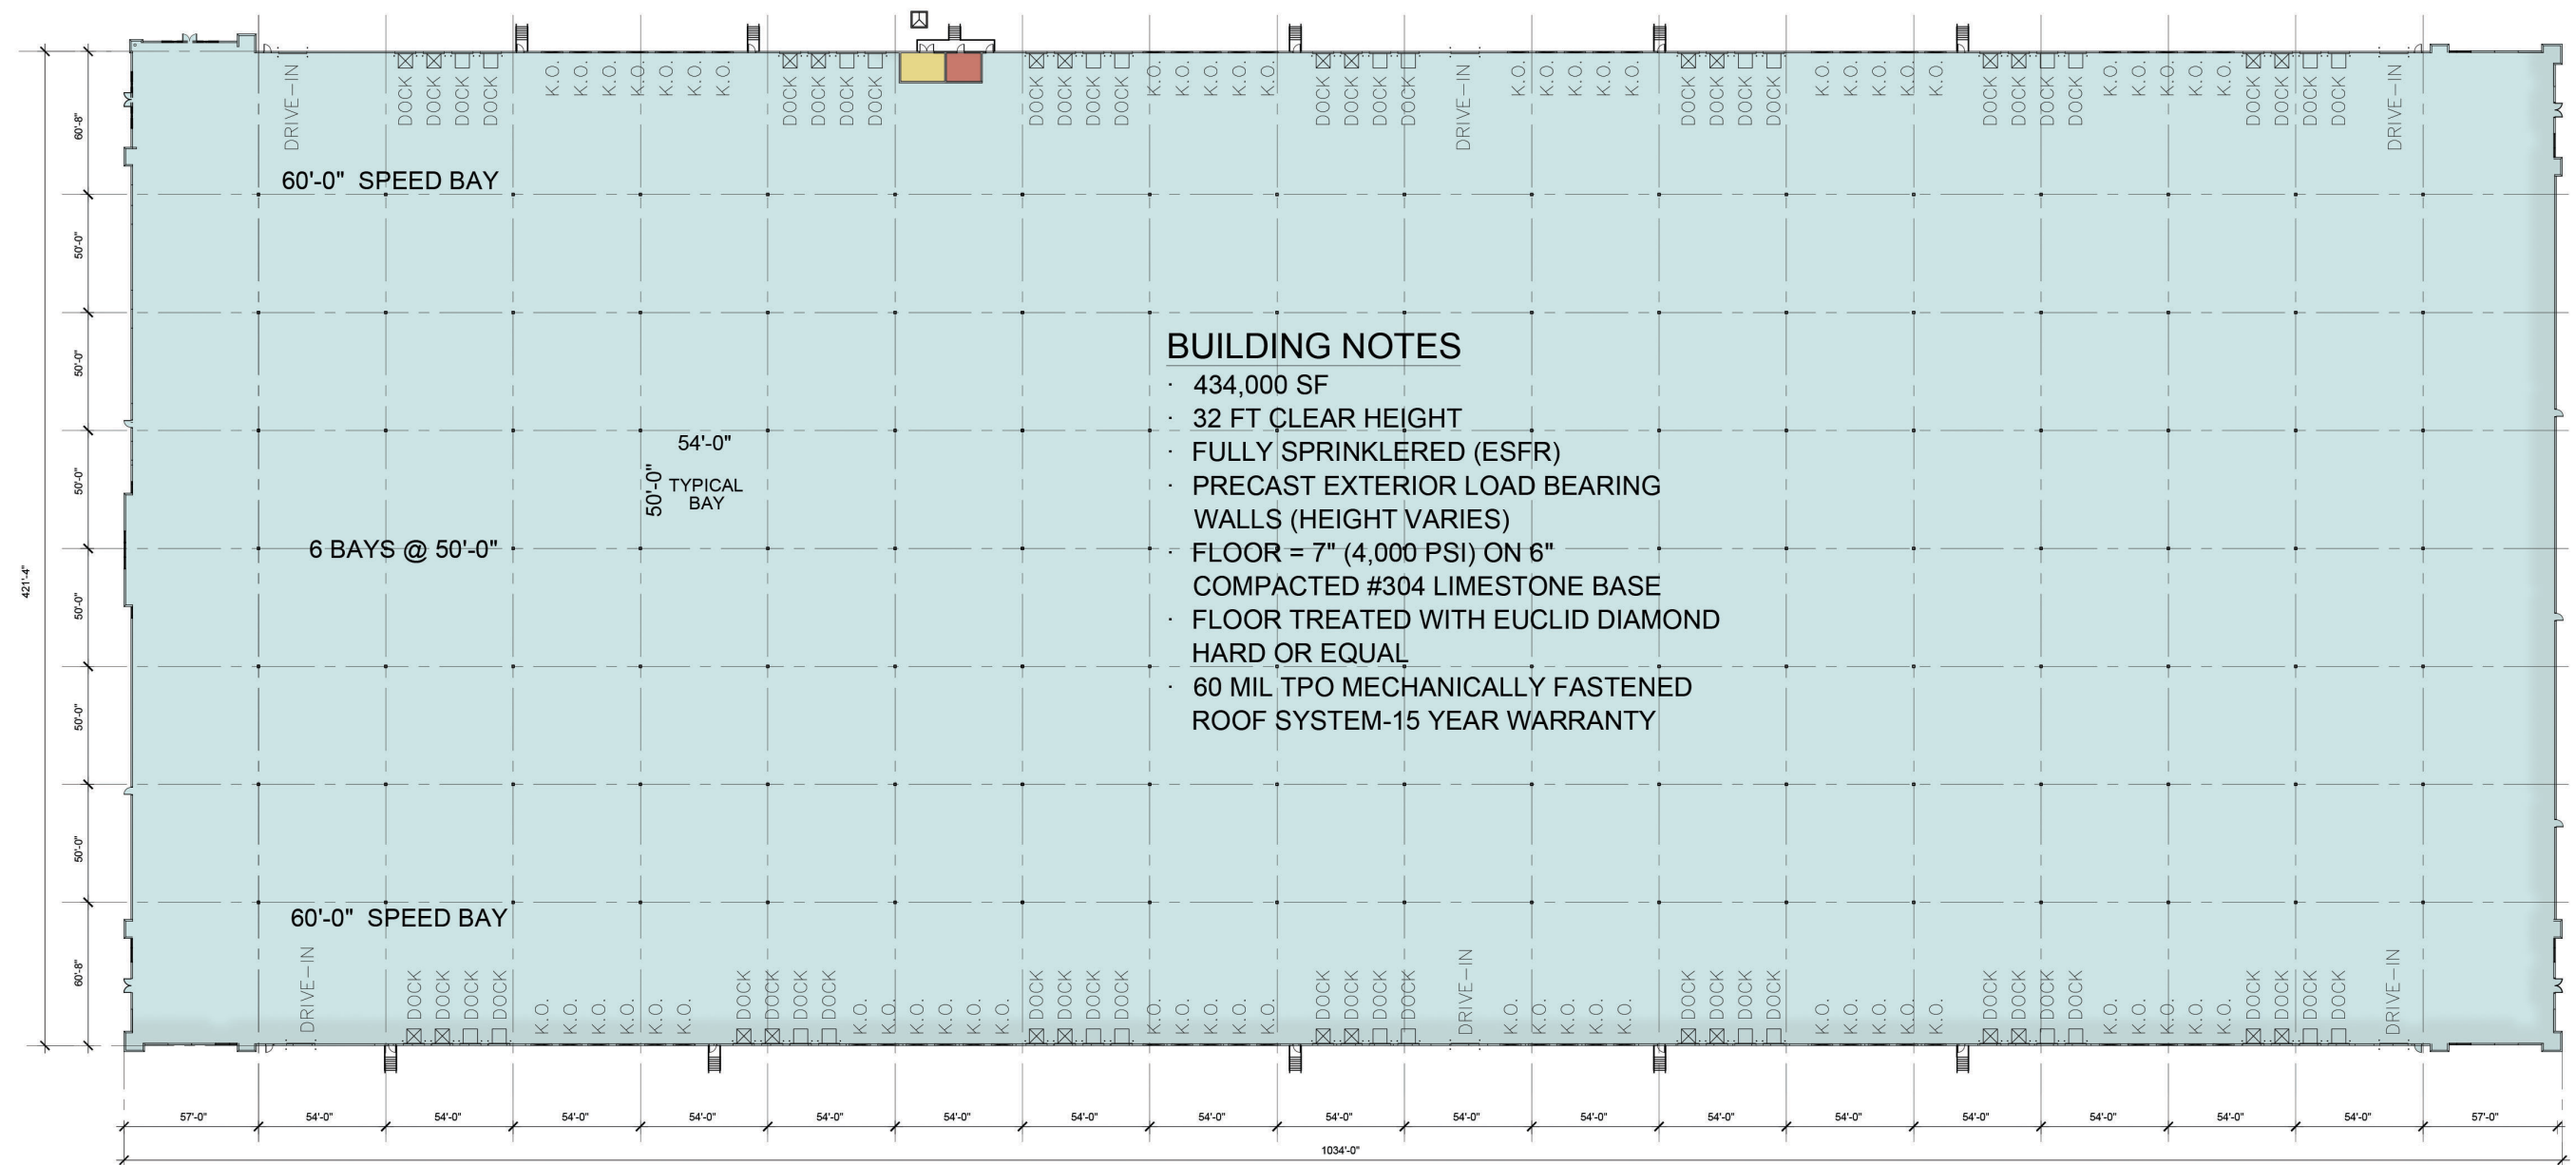

BUILDING NOTES

- 434,000 SF
- 32 FT CLEAR HEIGHT
- FULLY SPRINKLERED (ESFR)
- PRECAST EXTERIOR LOAD BEARING WALLS (HEIGHT VARIES)
- FLOOR = 7" (4,000 PSI) ON 6" COMPACTED #304 LIMESTONE BASE
- FLOOR TREATED WITH EUCLID DIAMOND HARD OR EQUAL
- 60 MIL TPO MECHANICALLY FASTENED ROOF SYSTEM-15 YEAR WARRANTY

NOTICE
 THIS ARCHITECTURAL AND ENGINEERING DRAWING IS GIVEN IN CONFIDENCE. NO USE OR DISSEMINATION MAY BE MADE WITHOUT PRIOR WRITTEN CONSENT OF THE ARCHITECT. ALL RIGHTS ARE HEREBY SPECIFICALLY RESERVED.
 REVISIONS REFLECTED IN THESE DRAWINGS INVOLVE CHANGES TO CONTRACT PRICE PREVIOUSLY PROVIDED. CHANGE ORDERS WILL BE PROVIDED FOR ALL CHANGES. THESE CHANGES ARE NOT IN THE BASE BID.

Overall Floor Plan
 State Route 43 North
 STREETSBORO, OHIO

28 DOCK DOORS
 32 KNOCK OUT PANELS
 2 DRIVE-IN DOORS

OVERALL FLOOR PLAN

NOT TO SCALE

Drawn By
 Checked By
 Project Number



NORTH

FLOOR PLAN
 DRAWING NO:

A.2